



STANDARD

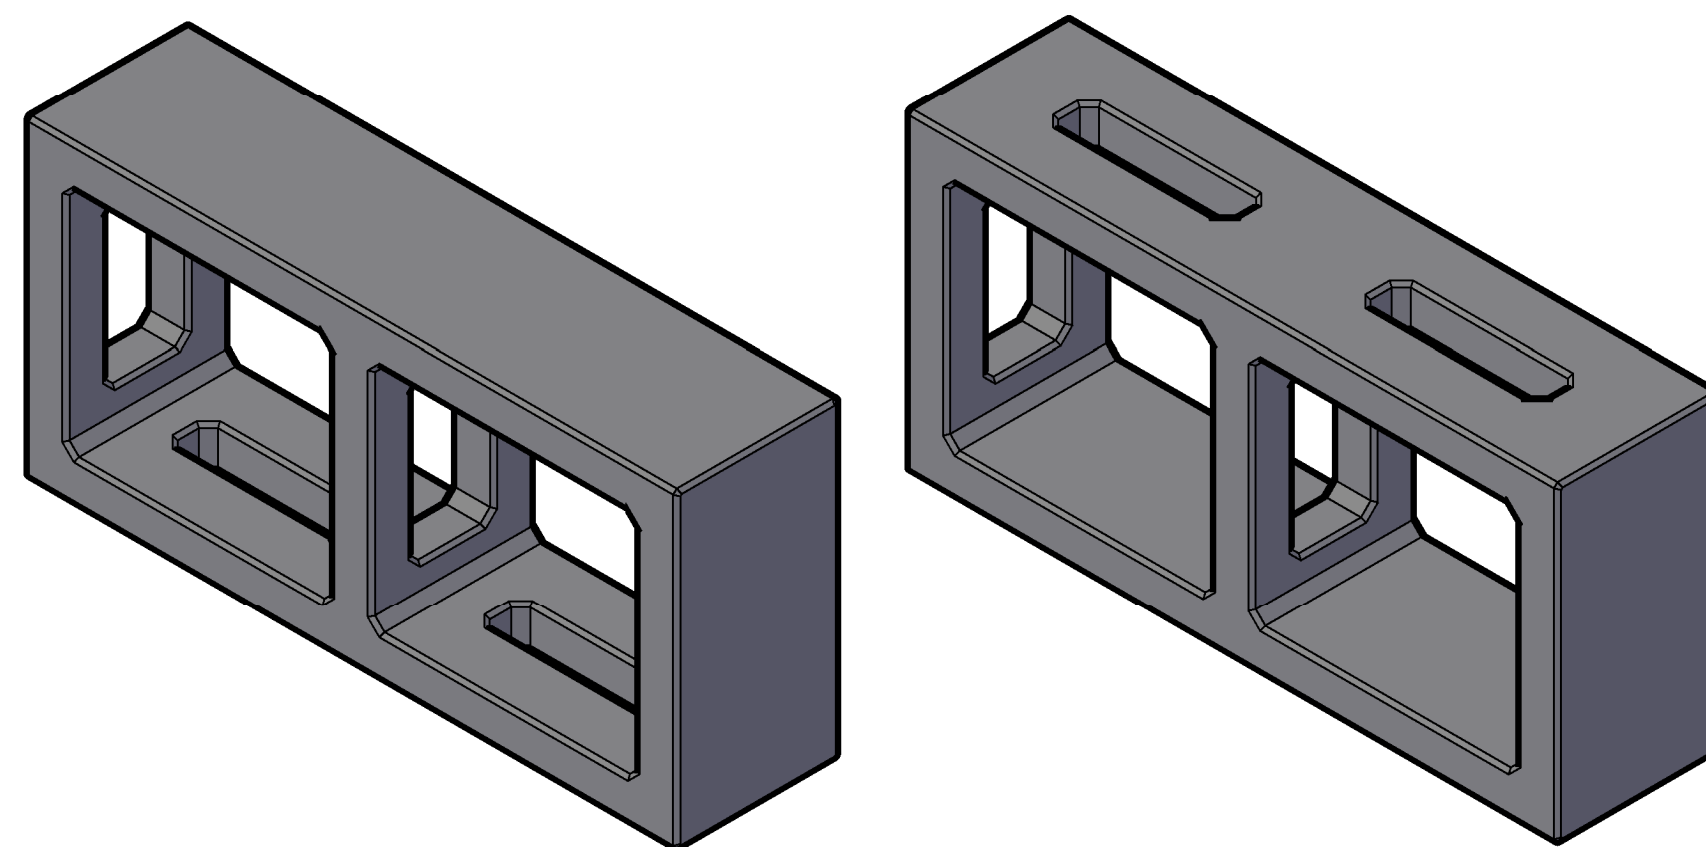

SIDE

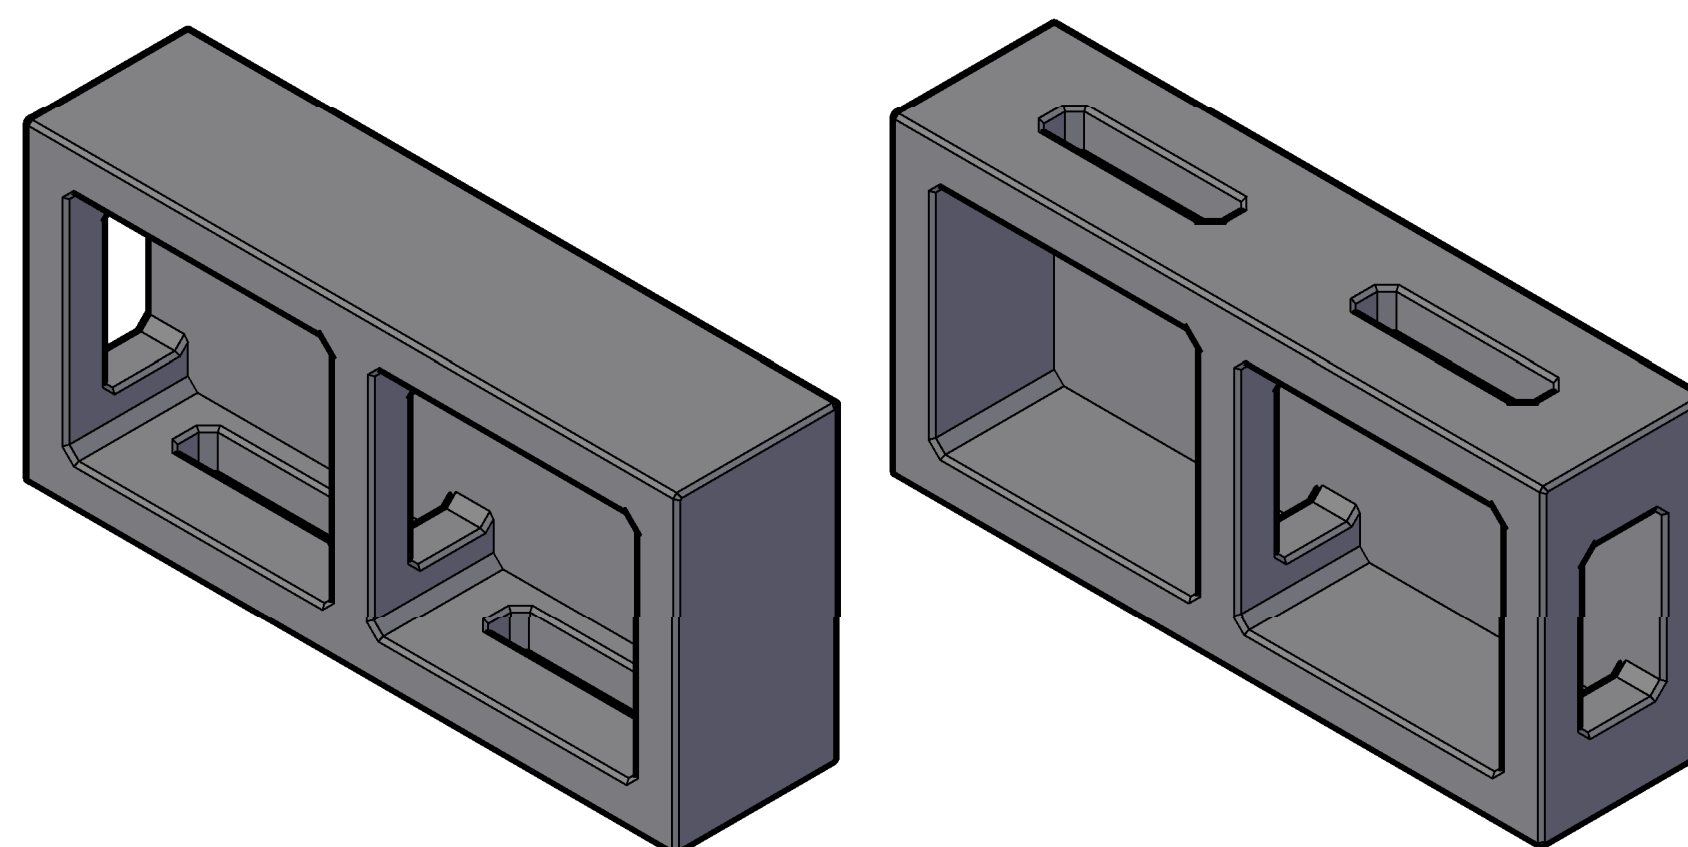

END (LEFT OR RIGHT)



2570 NW 16th Blvd. Okeechobee, FL 34972
PHONE: (786) 724-5404

ENGINEER INFORMATION:

PROJECT INFORMATION:

CURRENT ISSUE DATE:

SEPTEMBRE 12, 2023

ISSUED FOR:

CONSTRUCTION

REV.	DATE:	ISSUED FOR:	DWN BY:

SCALE:

GRAPHIC SCALE

SHEET TITLE:

TANKO UNITS TYPES

SHEET NUMBER:

2.0



2570 NW 16th Blvd. Okeechobee, FL 34972
PHONE: (786) 724-5404

ENGINEER INFORMATION:

PROJECT INFORMATION:

CURRENT ISSUE DATE:

SEPTEMBRE 12, 2023

ISSUED FOR:

CONSTRUCTION

REV.	DATE:	ISSUED FOR:	DWN BY:

SCALE:


1:10

SHEET TITLE:


TANKO DIMENSIONS

SHEET NUMBER:


1.0

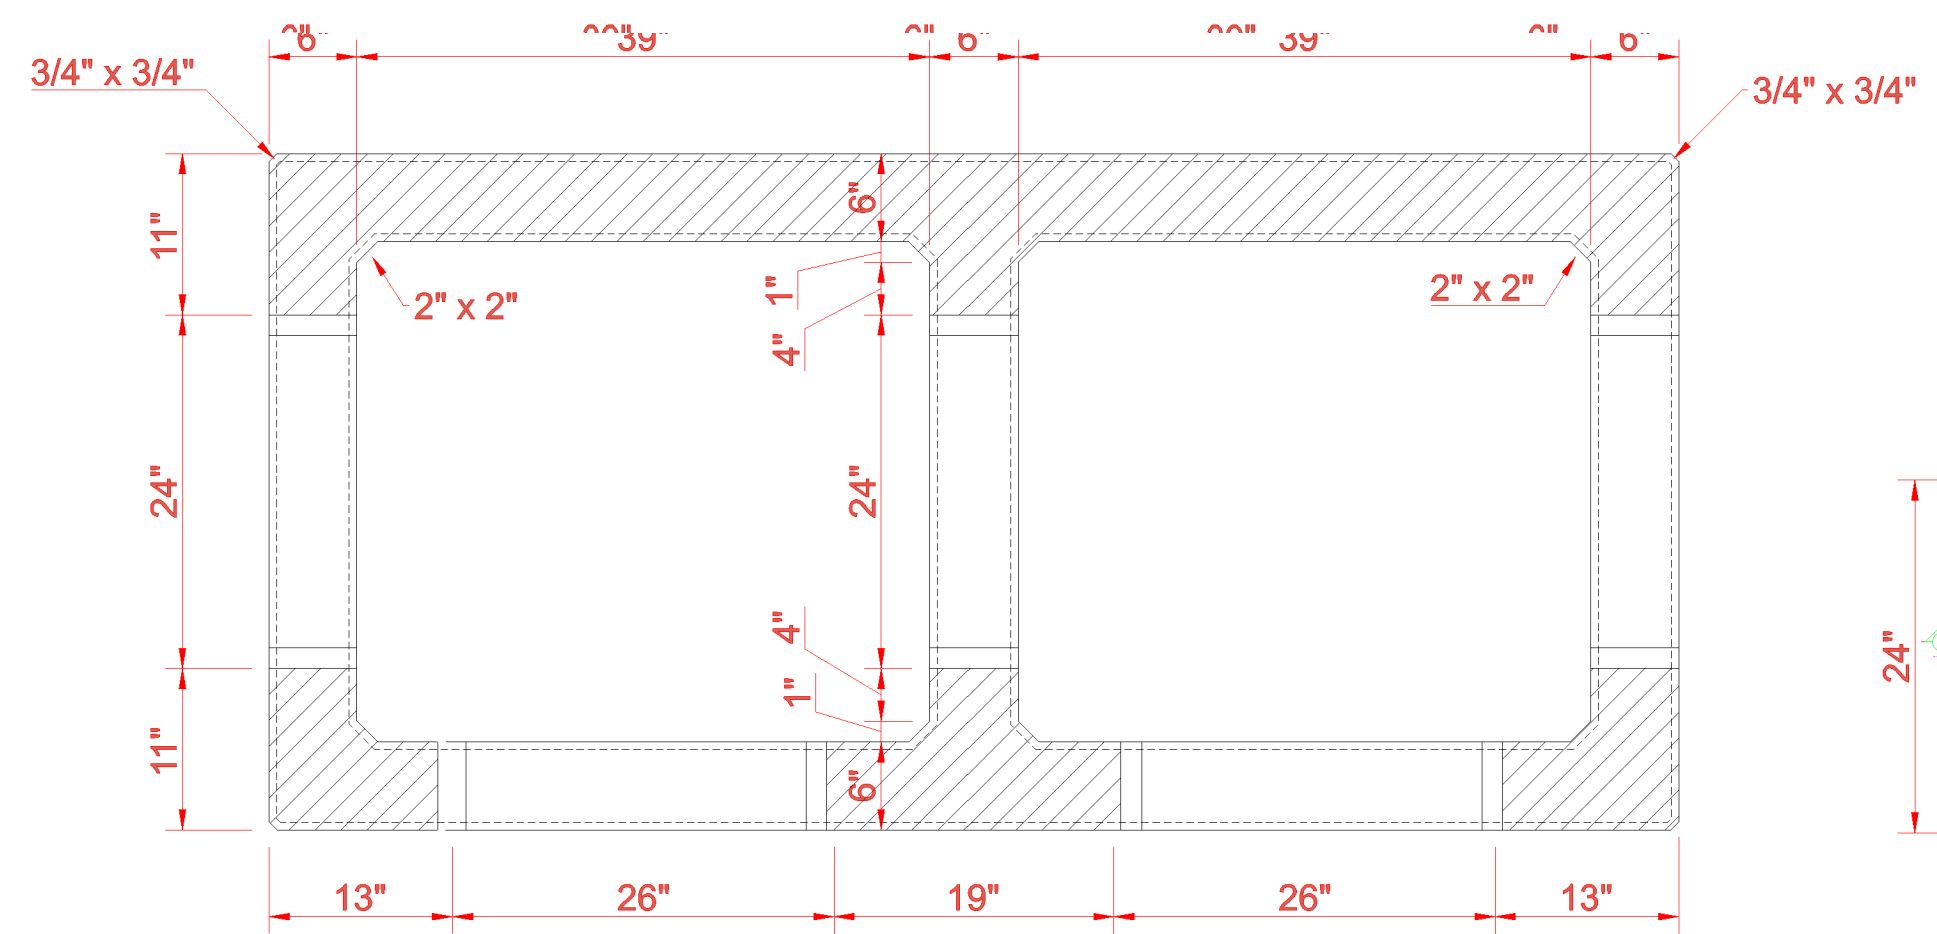


DETAIL A-A'

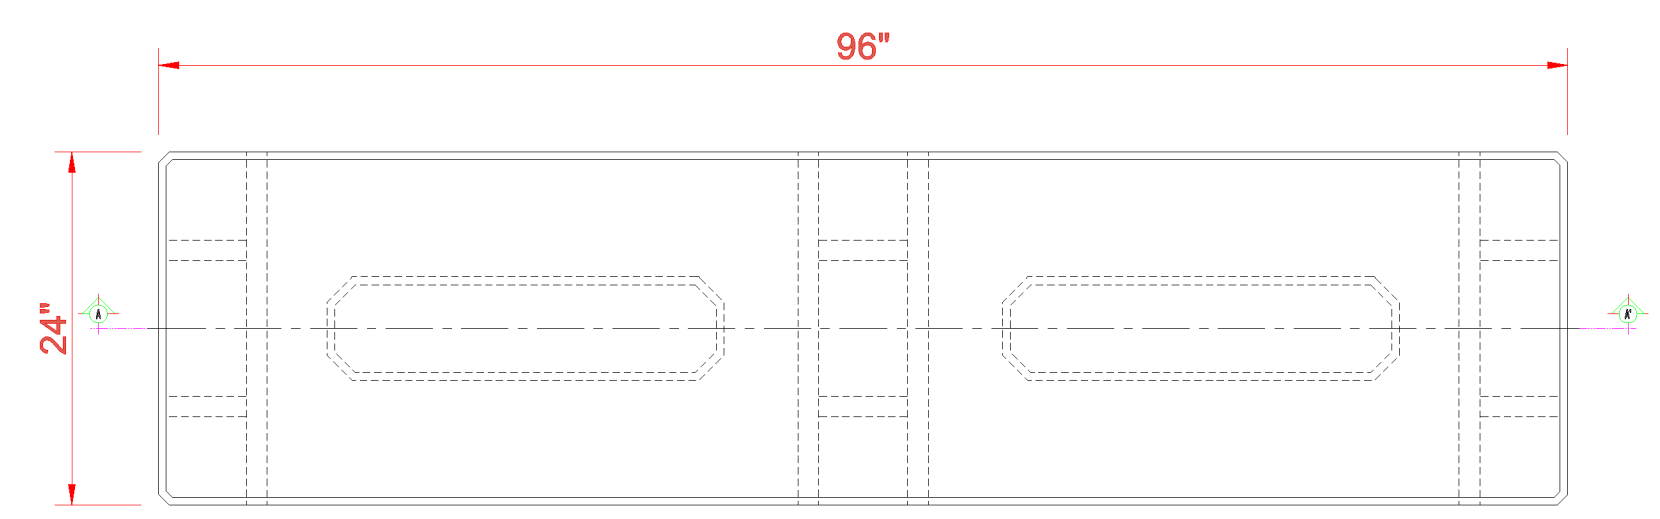


BOTTOM VIEW

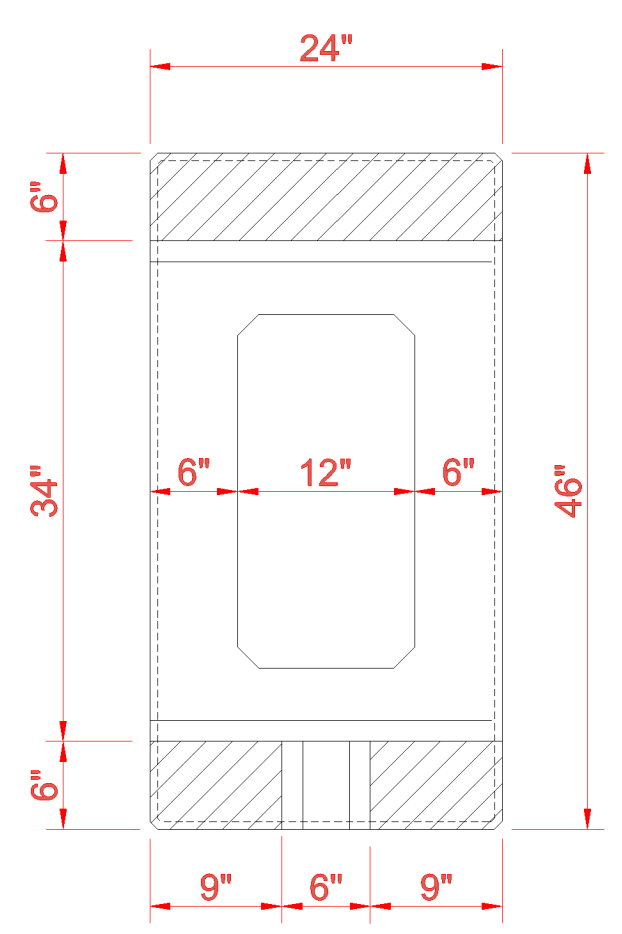


DETAIL B-B'

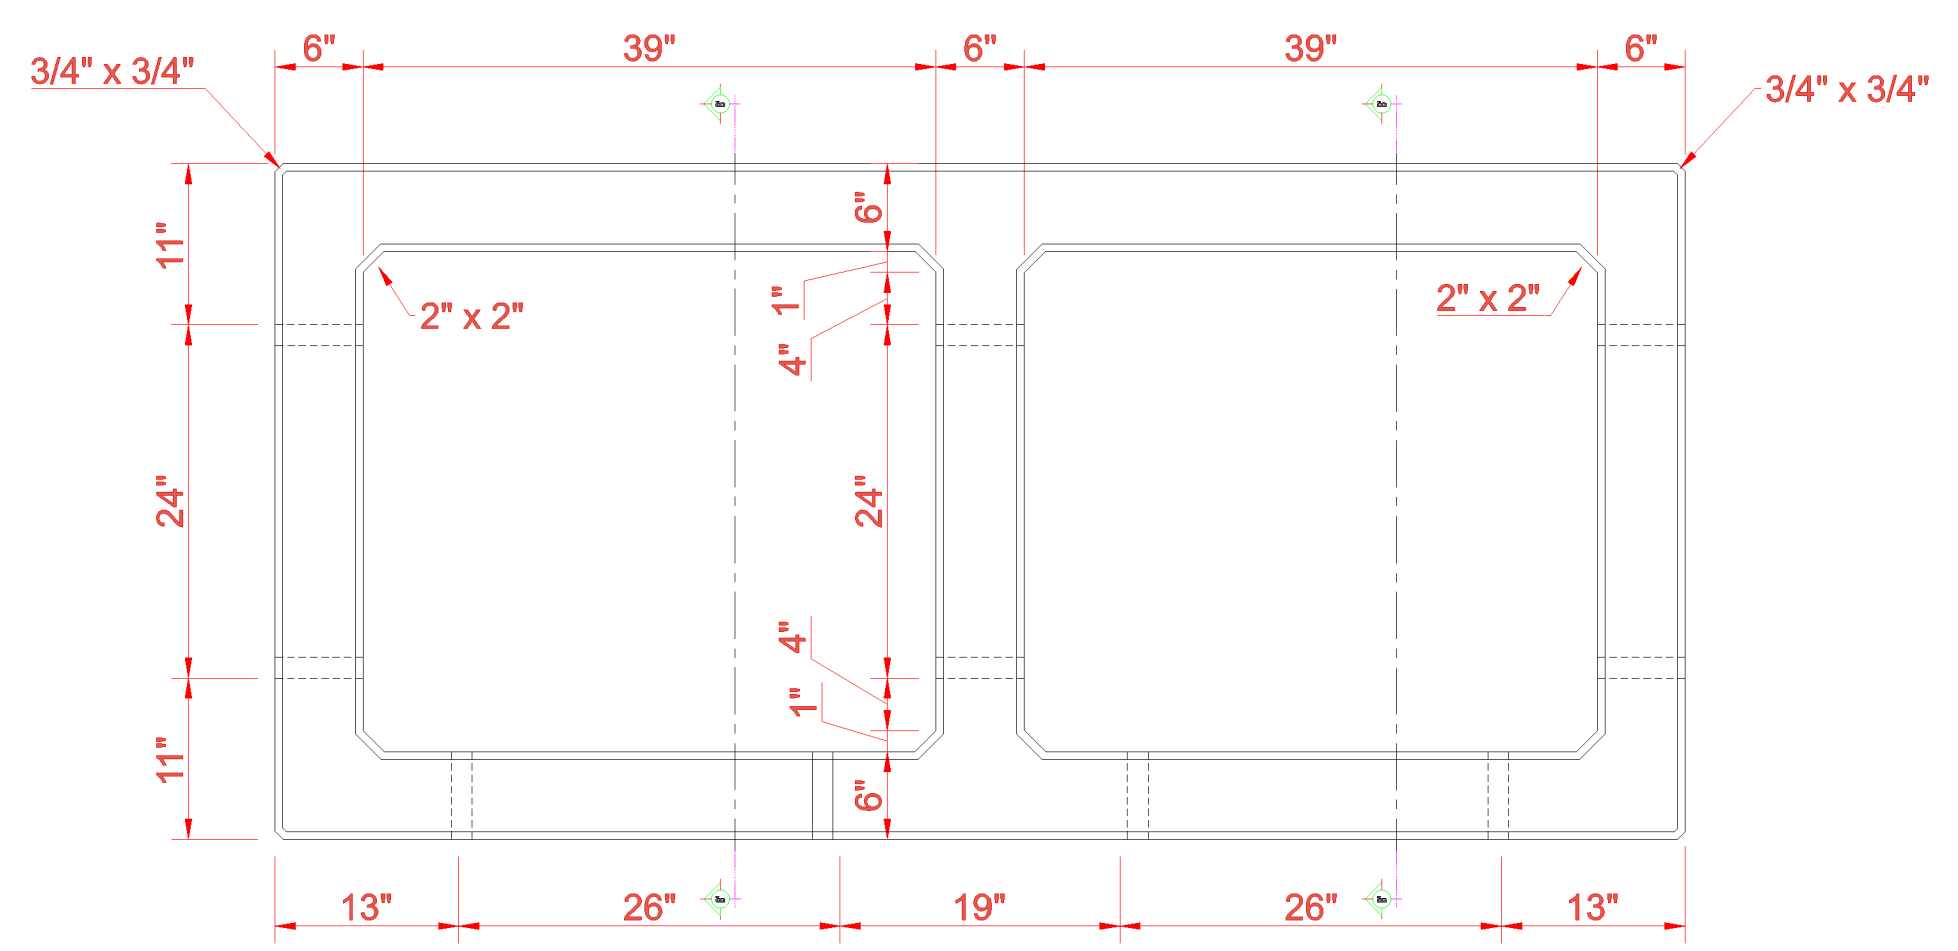

FRONT VIEW

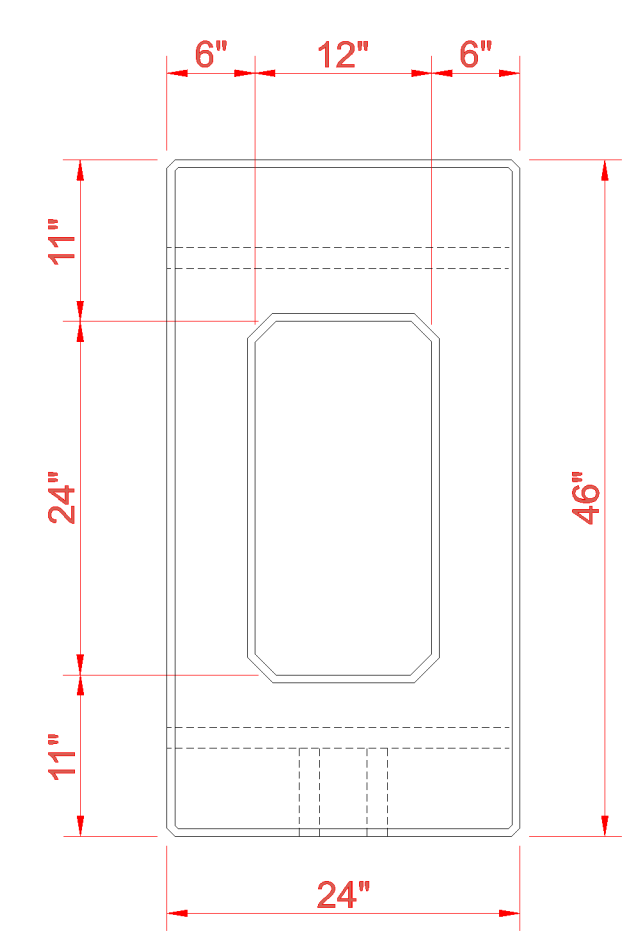

SIDE VIEW

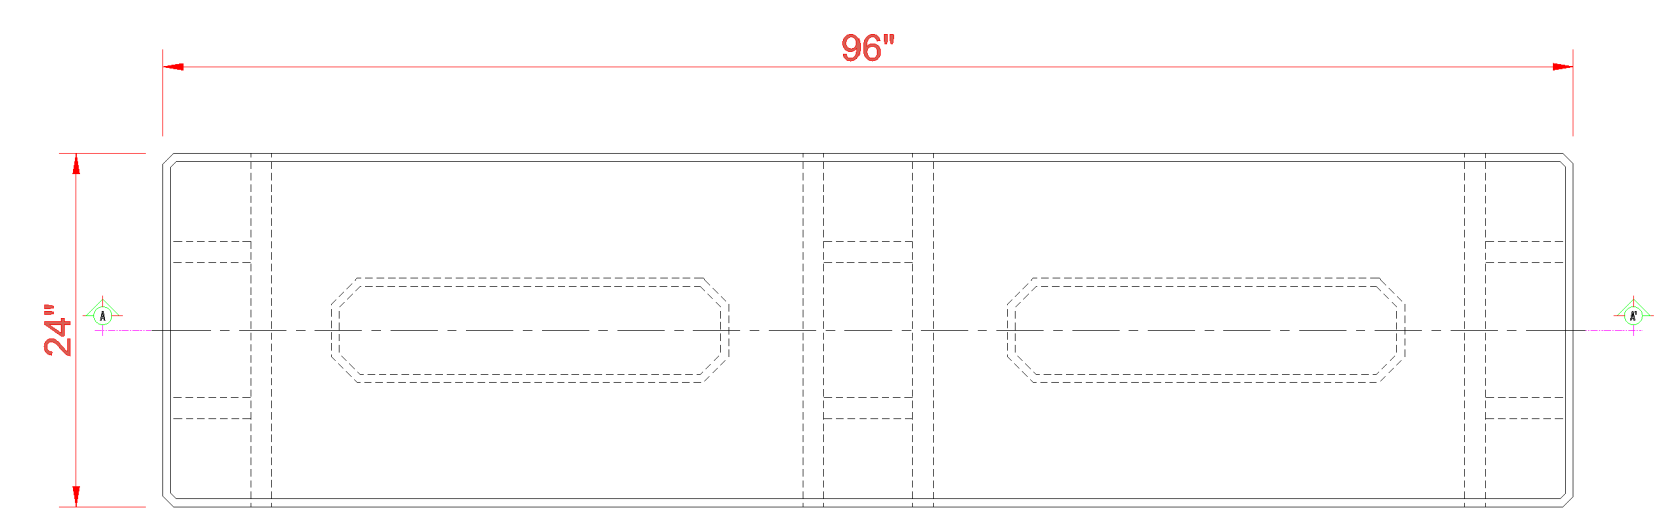

PLANT VIEW